


**LEGEND**

- 505 --- EXISTING CONTOUR
- EXISTING CENTERLINE
- FULL DEPTH PAVEMENT RECONSTRUCTION
- MILL AND OVERLAY
- SOD RESTORATION
- CONCRETE SIDEWALK
- COMBINATION CURB AND GUTTER
- RETAINING WALL
- PROPOSED CENTERLINE

**NOTE:**

- THE EXISTENCE AND LOCATION OF UNDERGROUND UTILITIES ARE NOT GUARANTEED BY OWNER.
- CONTRACTOR SHALL INVESTIGATE AND VERIFY THE EXISTENCE AND LOCATION OF UNDERGROUND OR OTHER UTILITIES BEFORE COMMENCING WORK. WORK PERFORMED NEAR EXISTING STRUCTURES AND UTILITIES SHALL BE DONE BY HAND. CONTRACTOR IS RESPONSIBLE FOR ANY DAMAGE TO, AND FOR MAINTENANCE AND PROTECTION OF, EXISTING UTILITIES AND STRUCTURES.
- AT THE CONTRACTOR'S EXPENSE, ANY EXISTING STRUCTURES, UTILITY POLES, LINES, SERVICES, OR OTHER APPURTENANCES LOCATED IN, OR AFFECTED BY, THE WORK SHALL BE ADJUSTED, MOVED OR RELOCATED AS NECESSARY FOR THE COMPLETION OF THE WORK.

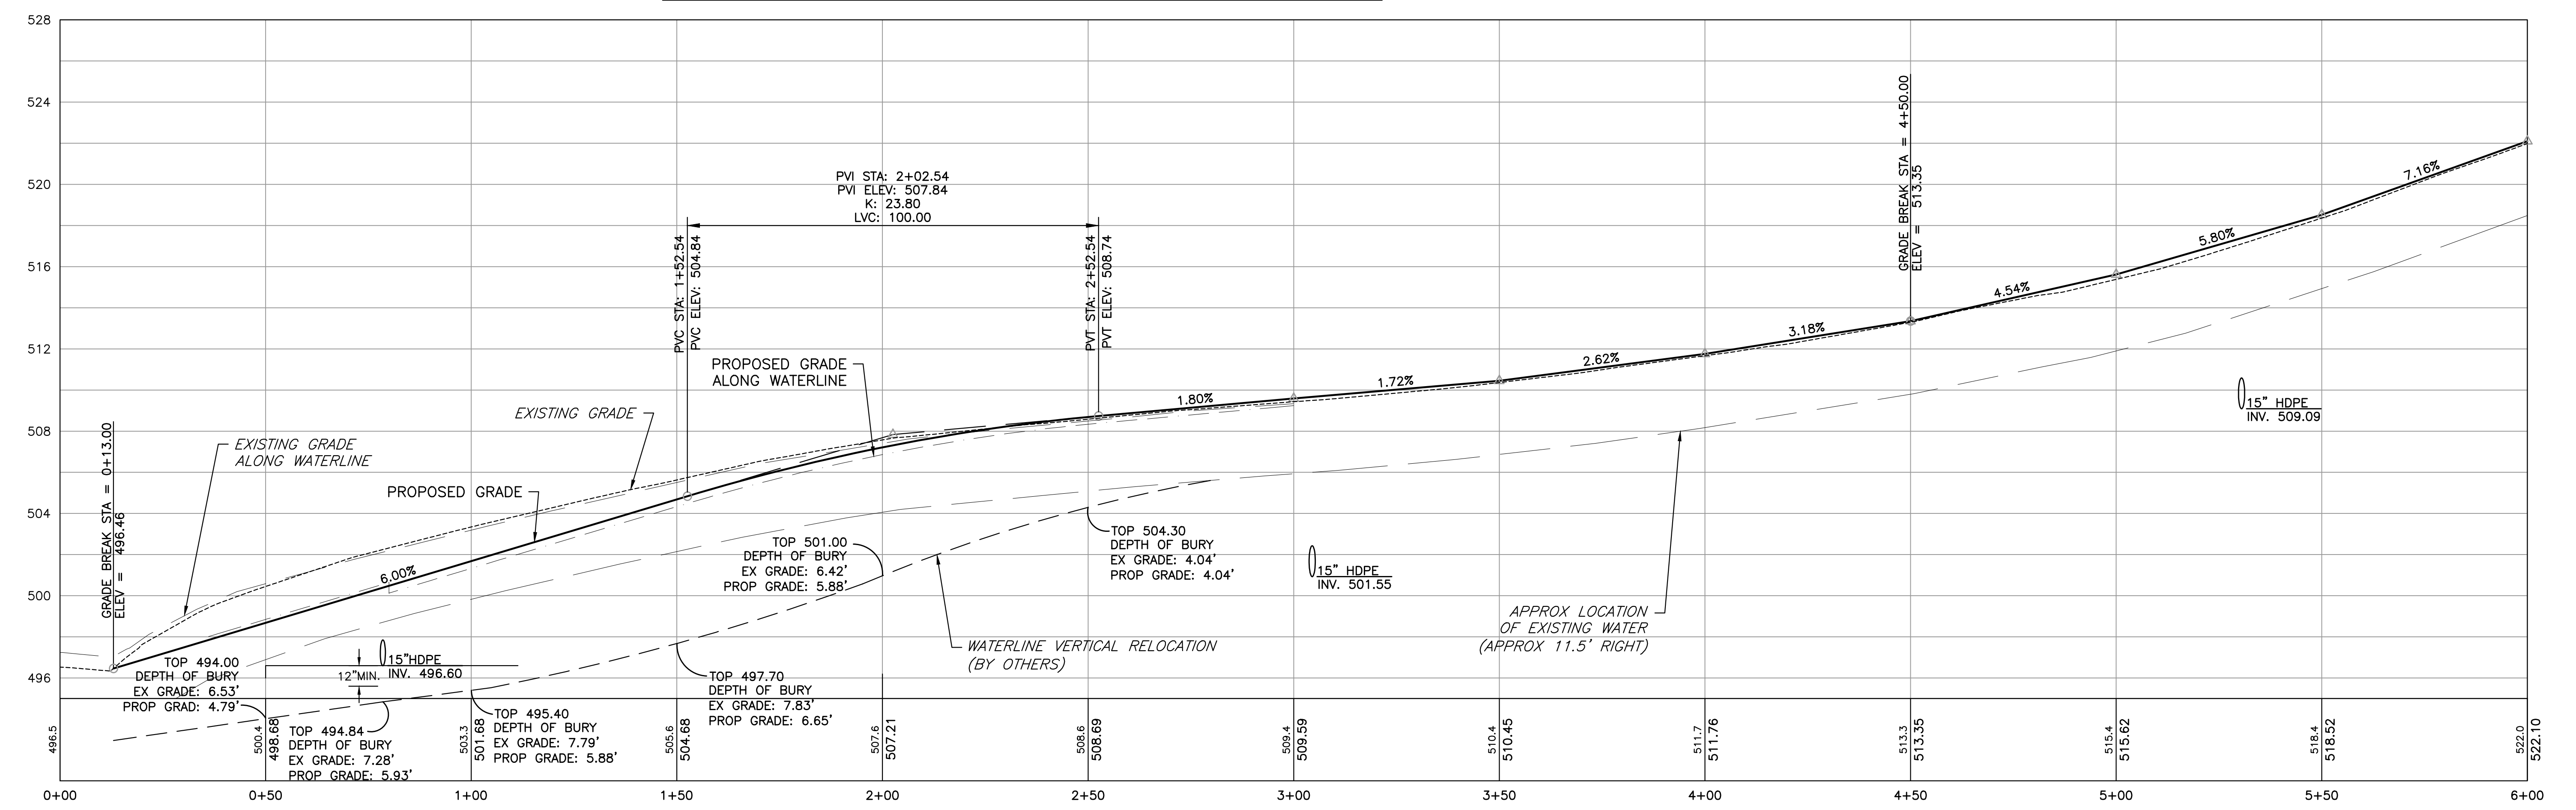


**COLLEGE AVENUE  
STA 0+00 TO STA 6+00**

H: 1" = 20', V: 1" = 4'

NO	REVISION	DATE	BY	APP.
1	ISSUED FOR CONSTRUCTION			
0	ISSUED FOR BID			
A	95% DRAWINGS		JLW BRH	

BRIAN HOPKINS, P.E.	
DESIGN	CHECKED
MICHAEL R. KNOUSE	
DRAWN	CHECKED
J.L. WILLIAMS	BRH
DATE	SURVEY DATE
MARCH 2018	
	FIELD BOOK

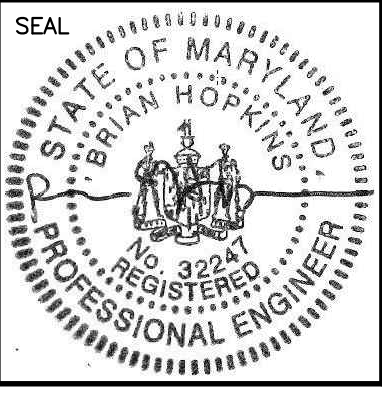

**PROFESSIONAL CERTIFICATION**  
I, BRIAN R. HOPKINS, P.E., hereby certify that these documents were prepared and approved by me and that I am a duly licensed professional engineer under the laws of the State of Maryland, License No. 032247, expiration date 09-08-2019.

**CLIENT & PROJECT**  
TOWN OF NEW WINDSOR  
211 HIGH STREET  
NEW WINDSOR, MARYLAND 21776  
410-635-6575  
BLUE RIDGE & COLLEGE AVENUES  
ROAD IMPROVEMENTS  
TOWN OF NEW WINDSOR, CARROLL COUNTY, MARYLAND



TITLE		PLAN AND PROFILE COLLEGE AVENUE STA 0+00 TO STA 6+00	
SCALE	20 10 0 20 40	DWG. NO.	C-5
PROJECT NO.	10155.02	SHEET NO.	6 OF 18
		REV.	